


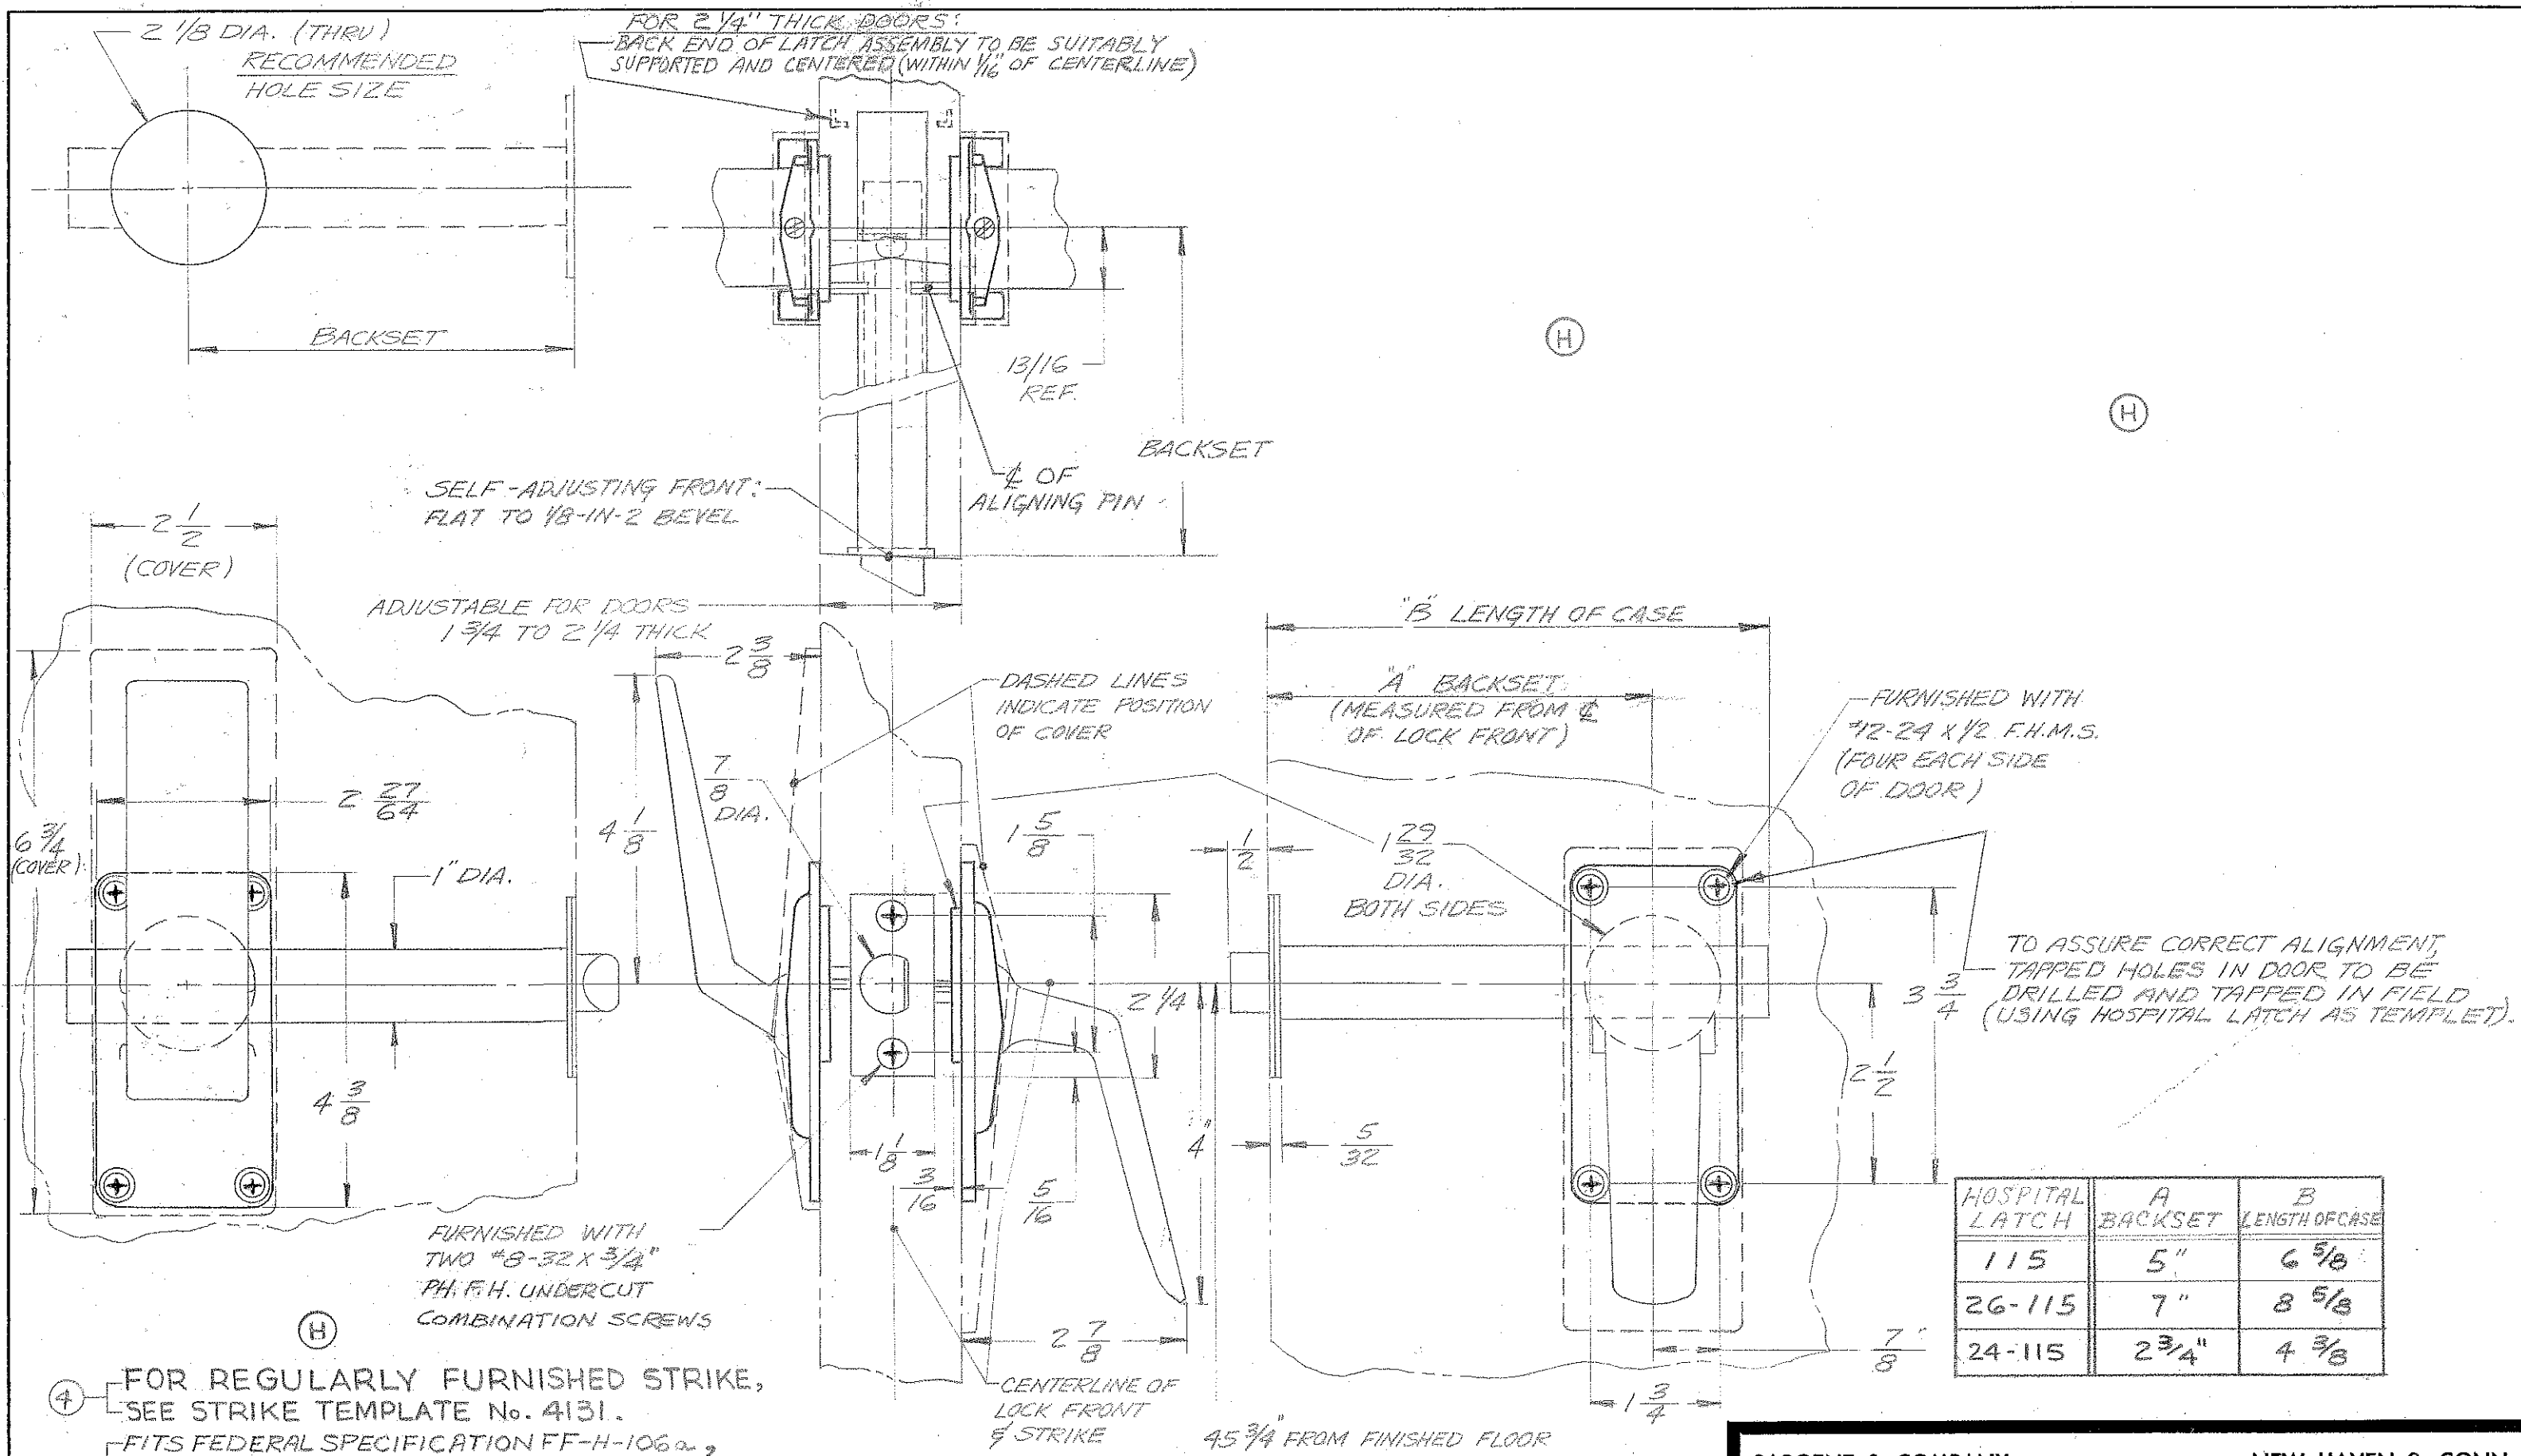

- ④ FOR REGULARLY FURNISHED STRIKE,
SEE STRIKE TEMPLATE No. 4131.
- ③ FITS FEDERAL SPECIFICATION FF-H-106a,
BORED LOCK SERIES 161 WITH THE EXCEPTION OF
DIMENSION "B" AND SPECIFIED HEIGHT ABOVE FLOOR
- ② SUITABLE REINFORCEMENT BY OTHERS
- ① DIMENSIONS SHOWN ARE MAXIMUM PART DIMENSIONS

U.S. PAT. NO 4,007, 954

SARGENT & COMPANY

NEW HAVEN 9, CONN.

TEMPLAT:
115 HOSPITAL LATCH
(2 3/4, 5" & 7" BACKSET)

RELEASE DATE
MAR 89
TEMPLAT NO.
4154 H